
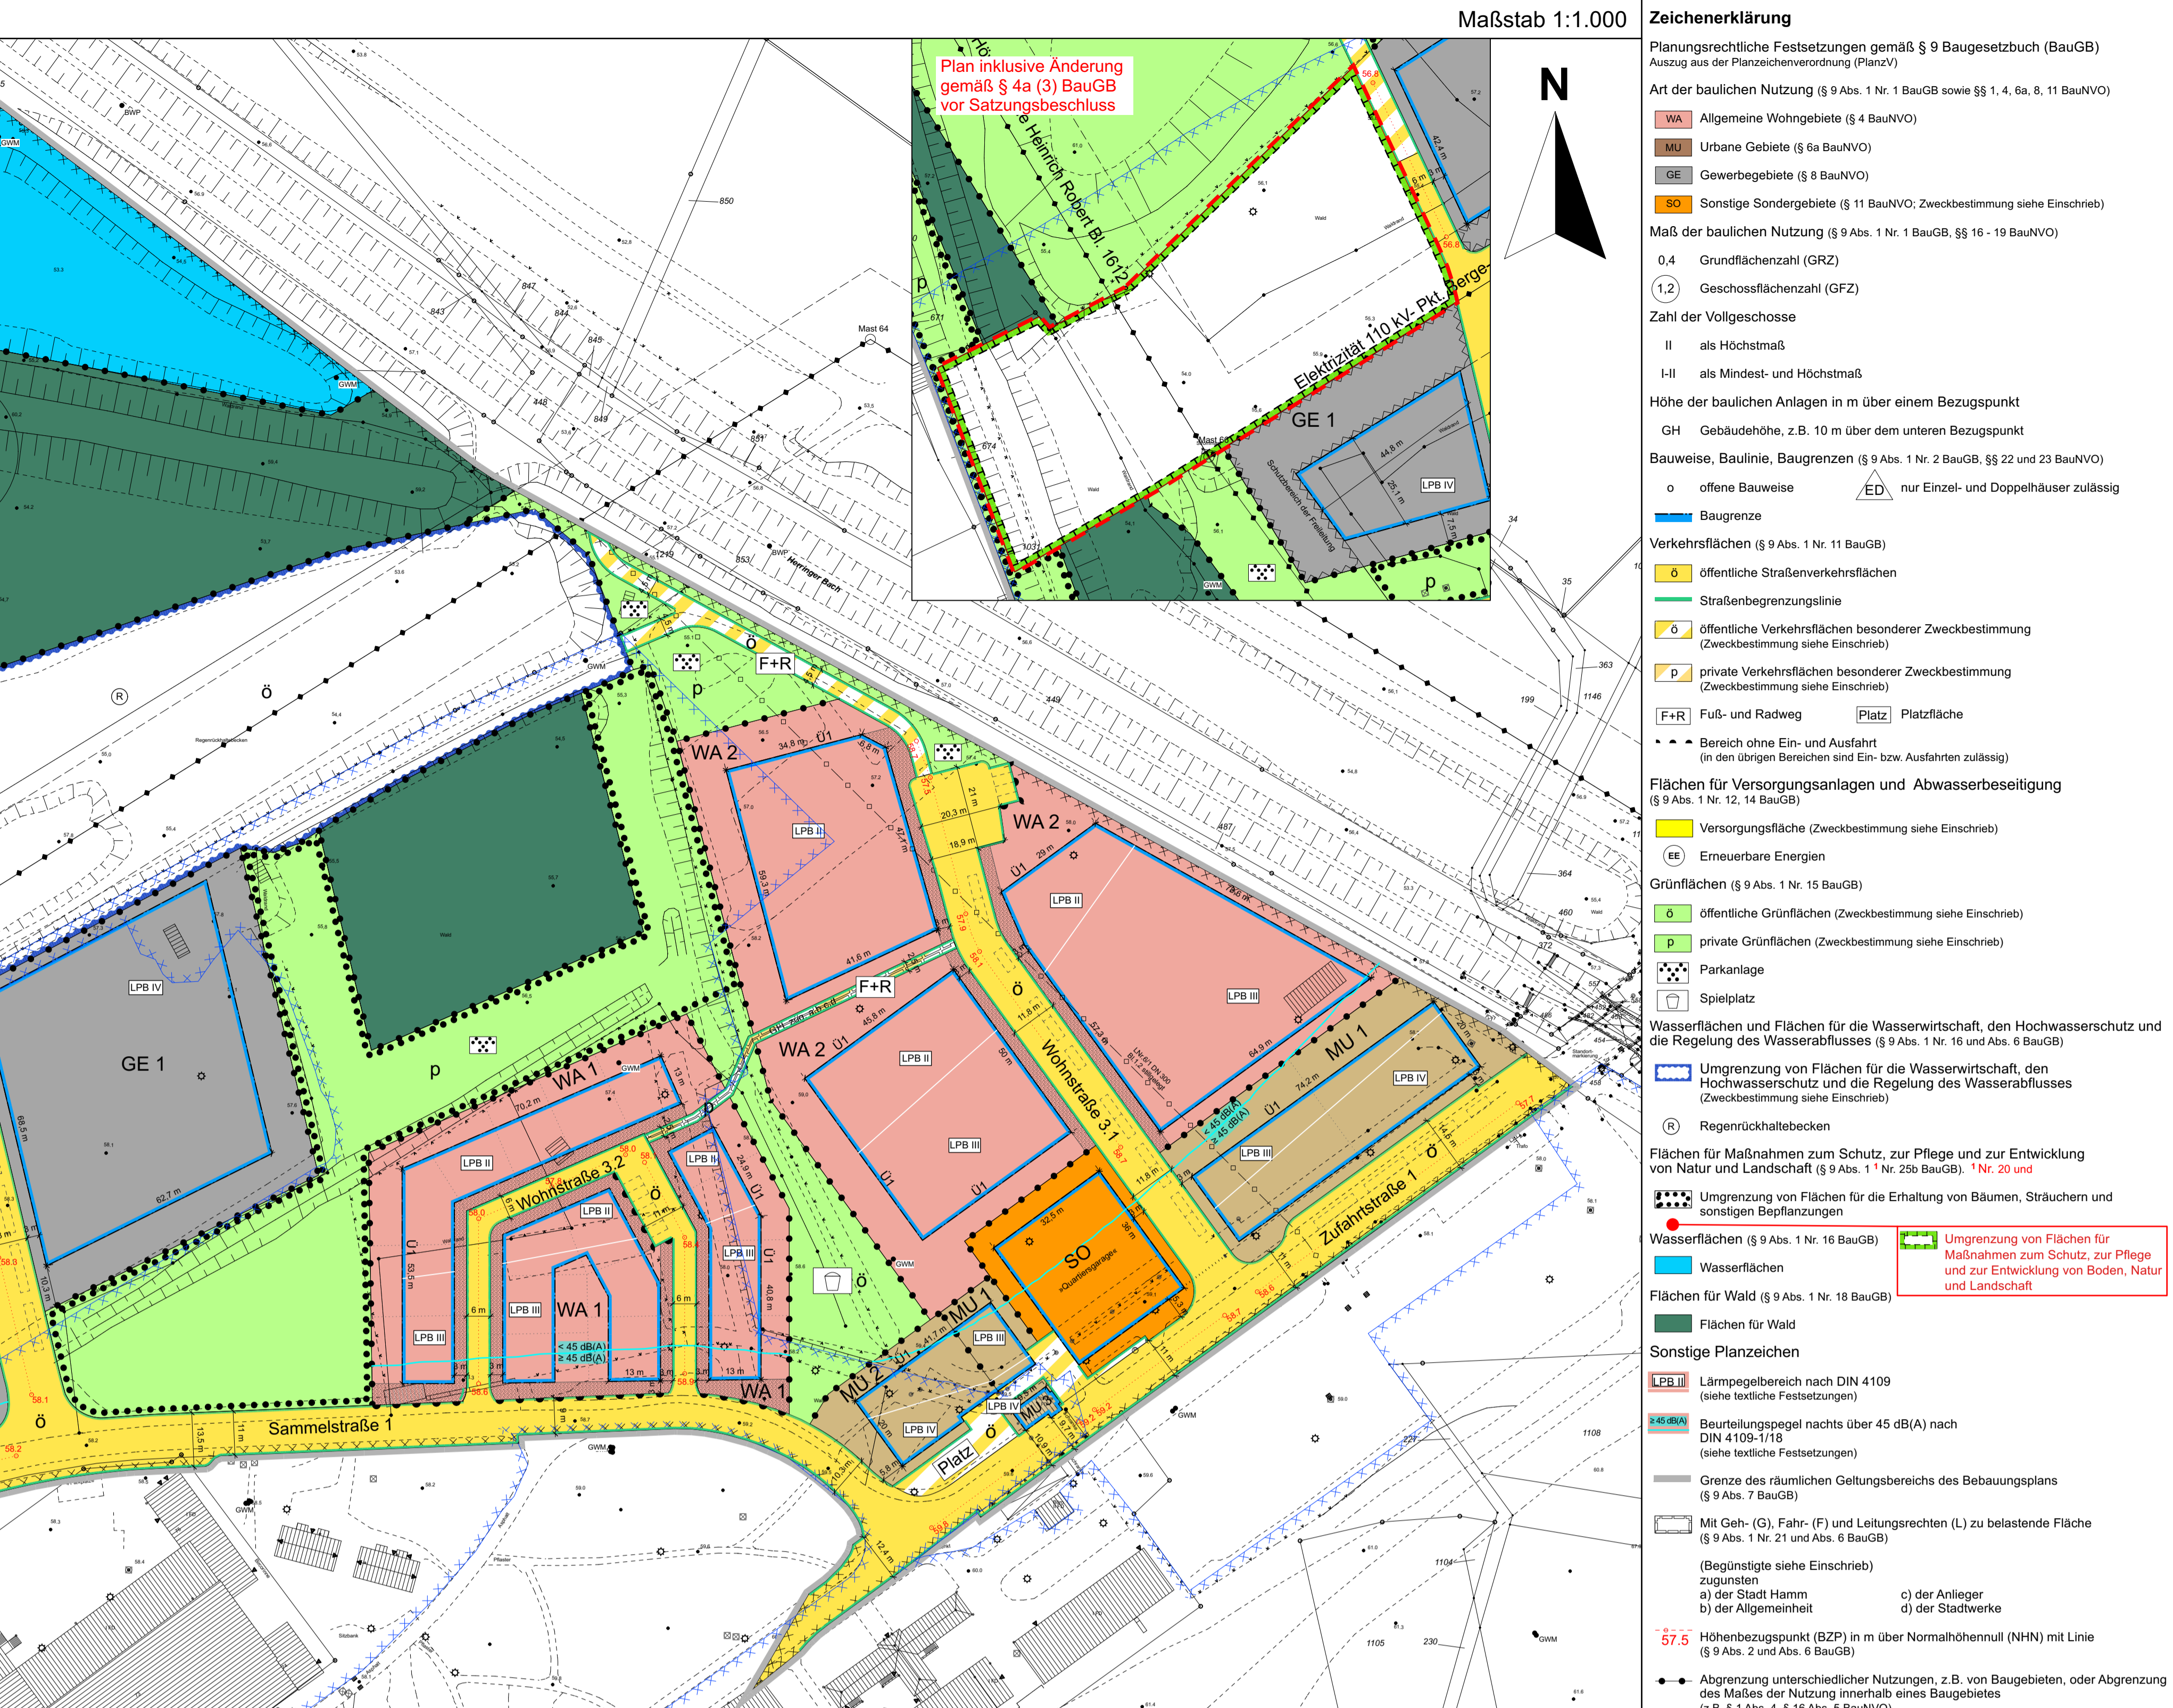


Table with 2 columns: Content (Bebauungsplan details, approvals, etc.) and Status (Hammer, Bürgermeister, etc.).

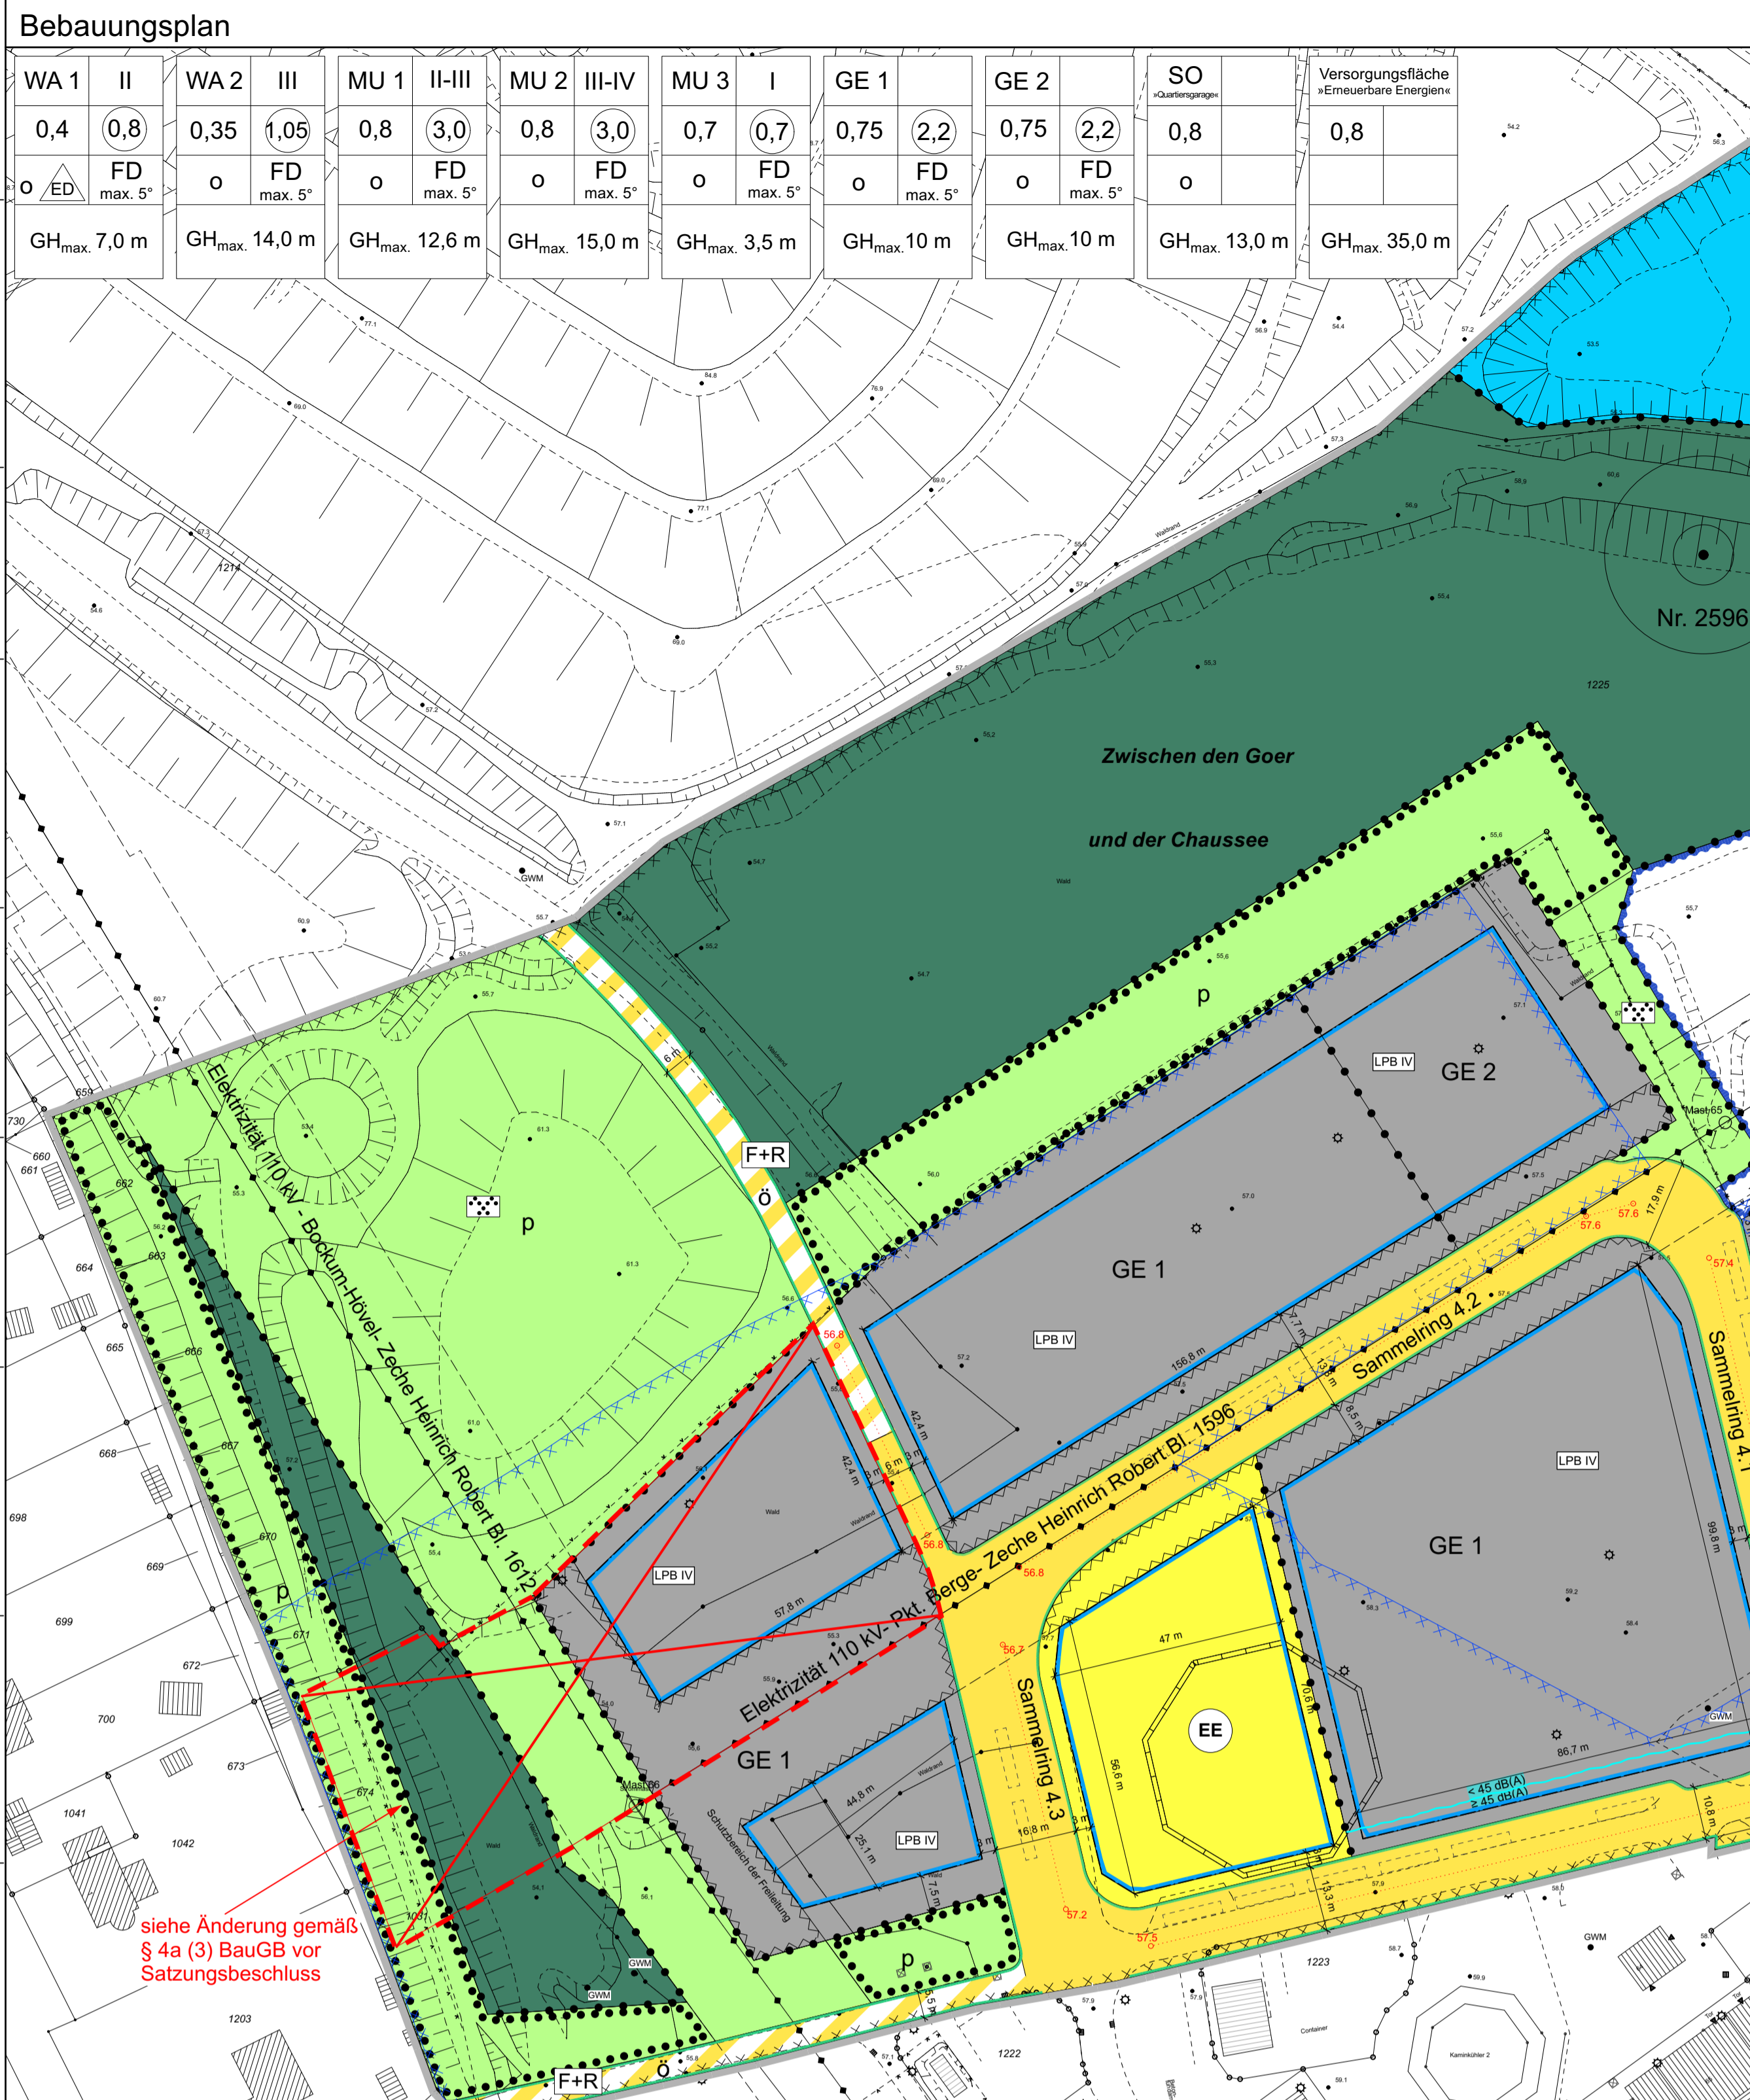

Administrative and technical information including 'Zeichenerklärung', 'Gesalterische Festsetzungen', 'Kennzeichnungen', and 'Bergbau' sections.

Section I: Öffentliche Festsetzungen gemäß § 9 (1) BauGB. Contains detailed regulations for building types, heights, setbacks, and other urban planning requirements.

Section II: Private regulations (private planning). Contains rules regarding tree preservation, green spaces, and other site-specific conditions.

Section III: Anlage - Pflanzenliste. Lists specific tree and shrub species for planting, categorized by growth habit and size.

Section IV: Nachrichtliche Übernahmen. Lists nearby facilities and infrastructure that are not part of the official plan but are noted for context.

Section V: Übersichtplan. Includes a map of the project area, a scale of 1:5,000, and a location map of the site within the municipality.

Official stamp and title block for the 'Bebauungsplan Nr. 05.083 - Nachnutzung Bergwerk Heinrich Robert IV'.